


2 SCHEMATIC BUILDING SECTION  
Scale: 1/8"=1'-0"

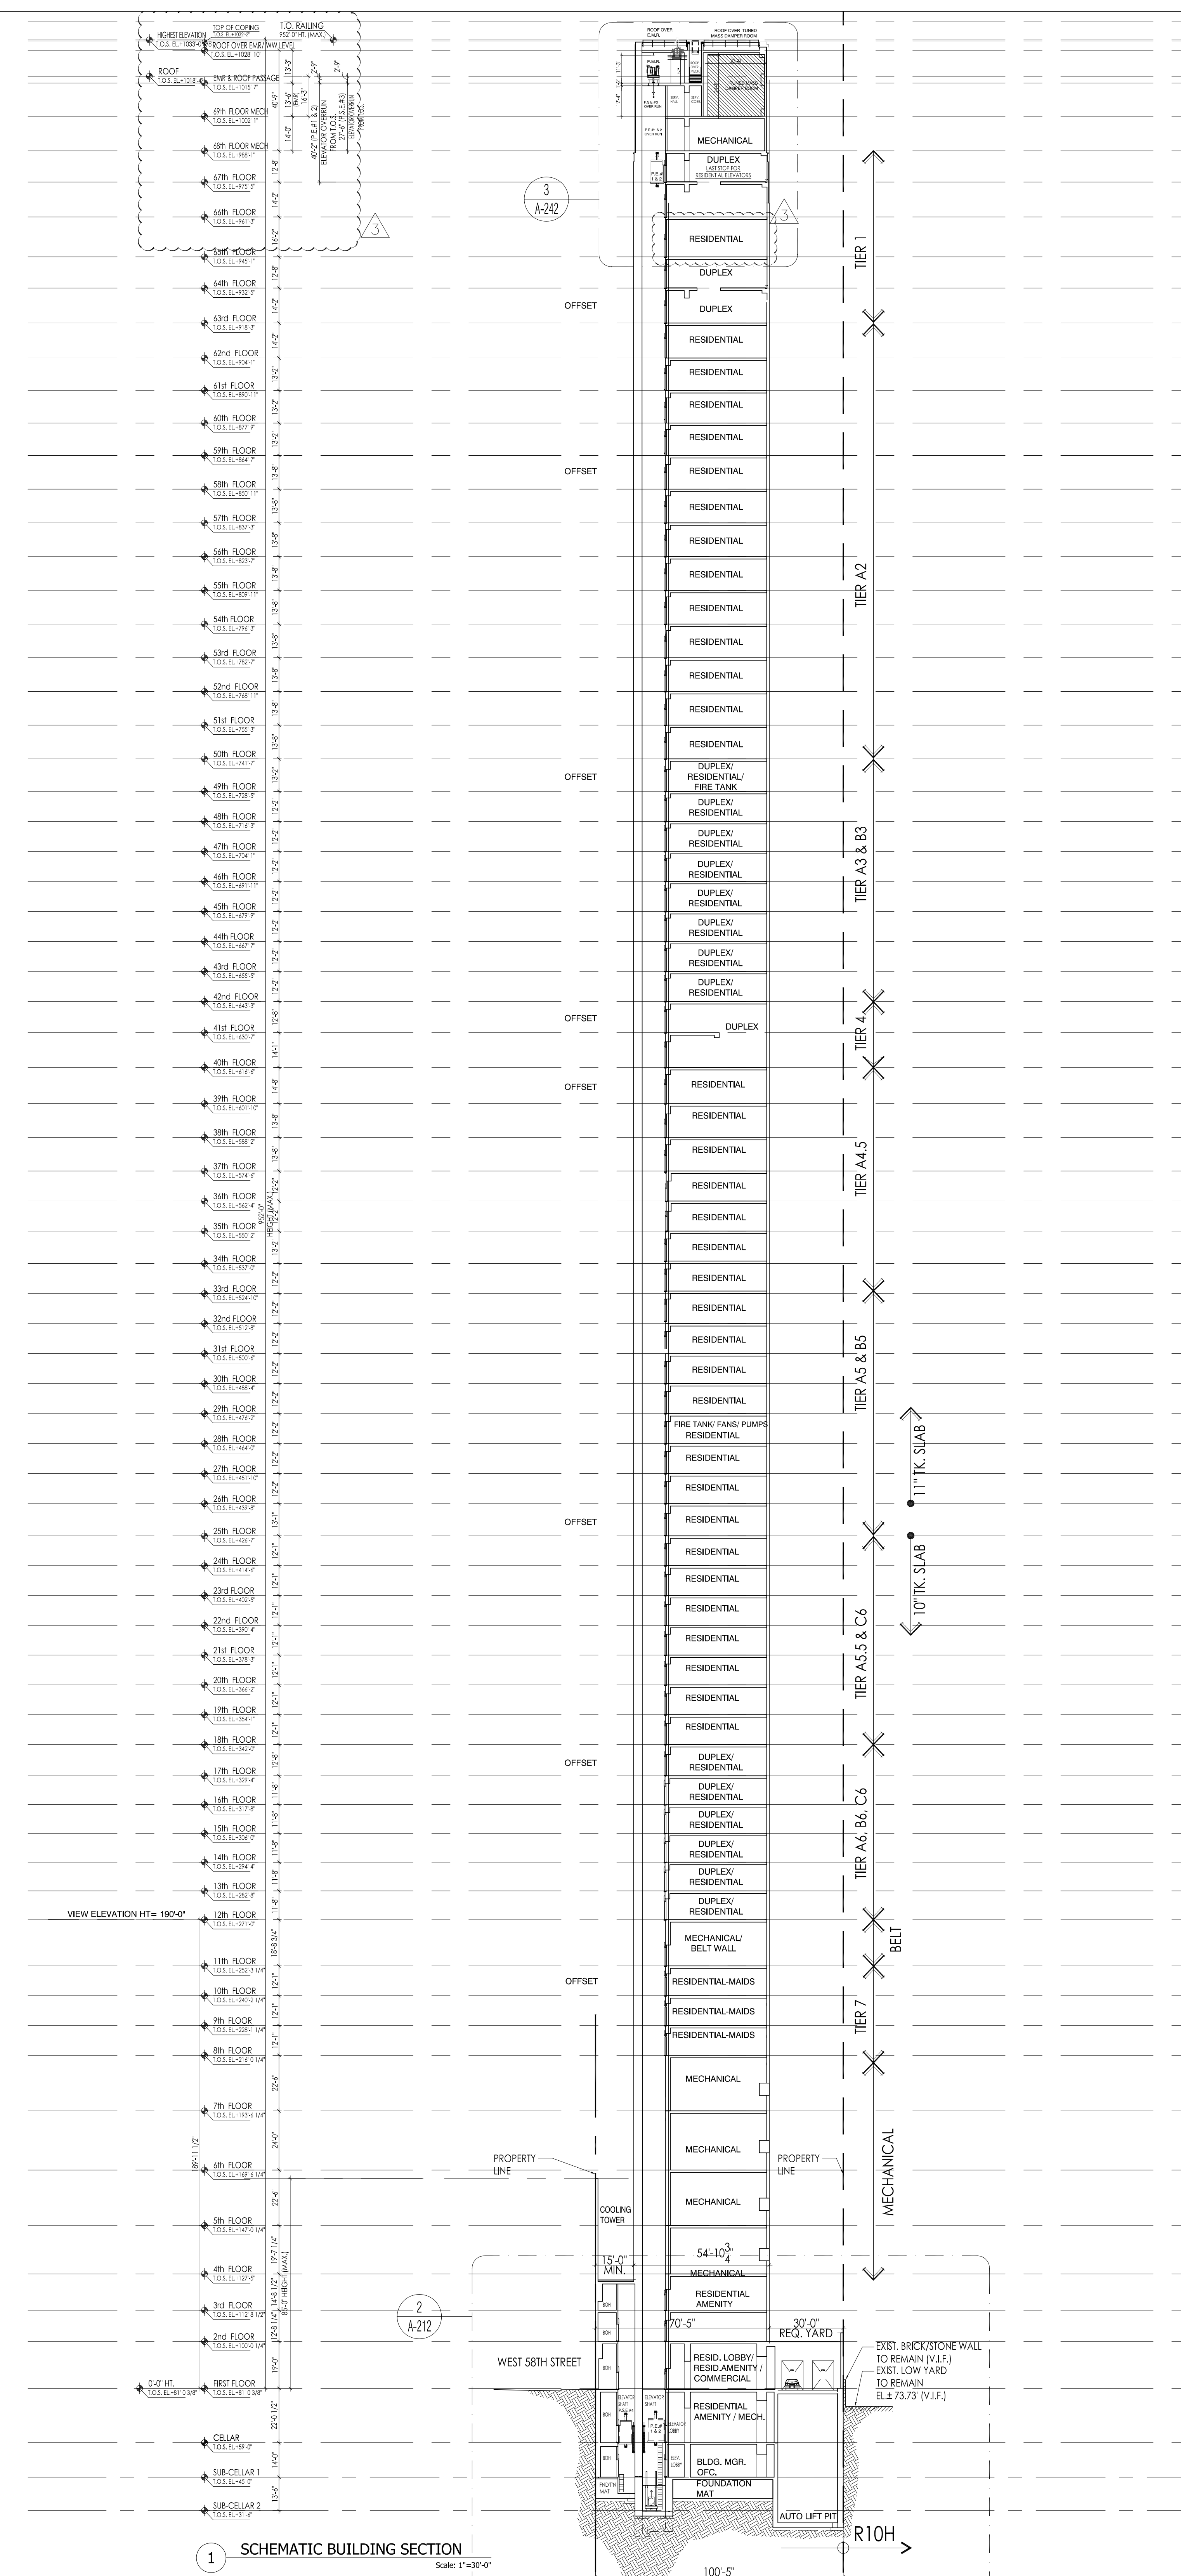

1 SCHEMATIC BUILDING SECTION  
Scale: 1/8"=1'-0"

PROJECT:  
**220 CENTRAL PARK SOUTH**  
NEW YORK, N.Y.

OWNER/DEVELOPER:  
**VORNADO REALTY**  
210 ROUTE 4 EAST  
PARAMUS, NEW JERSEY 07652  
TEL: (201) 587-1000  
FAX: (201) 587-0600

ARCHITECT:  
**SLCE Architects, LLP**  
1359 BROADWAY NEW  
YORK, NY 10018 TEL:  
(212) 979-8400 FAX:  
(212) 979-8387

STRUCTURAL ENGINEER:  
**DESIMONE**  
18 WEST 18TH STREET, 10TH FLOOR  
NEW YORK, N.Y. 10011  
TEL: (212) 532-2211  
FAX: (212) 481-6108

M.E.P.F.P. ENGINEER:  
**Cosentini**  
A TETRA TECH COMPANY  
TWO PENN PLAZA  
NEW YORK, N.Y. 10121  
TEL: (212) 415-3764  
FAX: (212) 415-3700

05-23-2017	REVISED PAA FILING
11-22-2014	BULLETIN 104
11-18-2014	REVISED 65TH FL. INCREASE IN HEIGHT
10-03-2014	REVISED D.O.B. FILING
11-06-2015	BULLETIN 44
09-23-2015	REVISED D.O.B. FILING
05-29-2015	BULLETIN 18
10-13-2014	TOWER SECTIONS
05-28-2014	AMENDED D.O.B. FILING
04-22-2014	AMENDED BUILDING DEPARTMENT FILING
01-14-2014	D.O.B. FILING

No. Date Revision:  
D.O.B. NUMBER:  
**NB# 121184592**

KEY PLAN:

Shouqat Shaikh  
Under Direction and Approval  
APPROVED  
DATE: 05/06/2017  
NYC Development Hub

PROJECT:  
**220 CENTRAL PARK SOUTH**  
NEW YORK, NEW YORK

DRAWING TITLE:  
**BUILDING SECTIONS  
TOWER**

DATE: 2011-23  
PROJECTING: [Signature]  
DRAWN BY: [Signature]  
CHECKED BY: [Signature]  
DESIGNED BY: [Signature]

SCALE: 1/8"=1'-0"  
**A-210.04**